
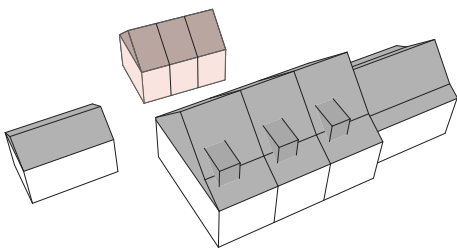


0 1 2 5 m



Meierhof Muolen Garage: EG

1:100

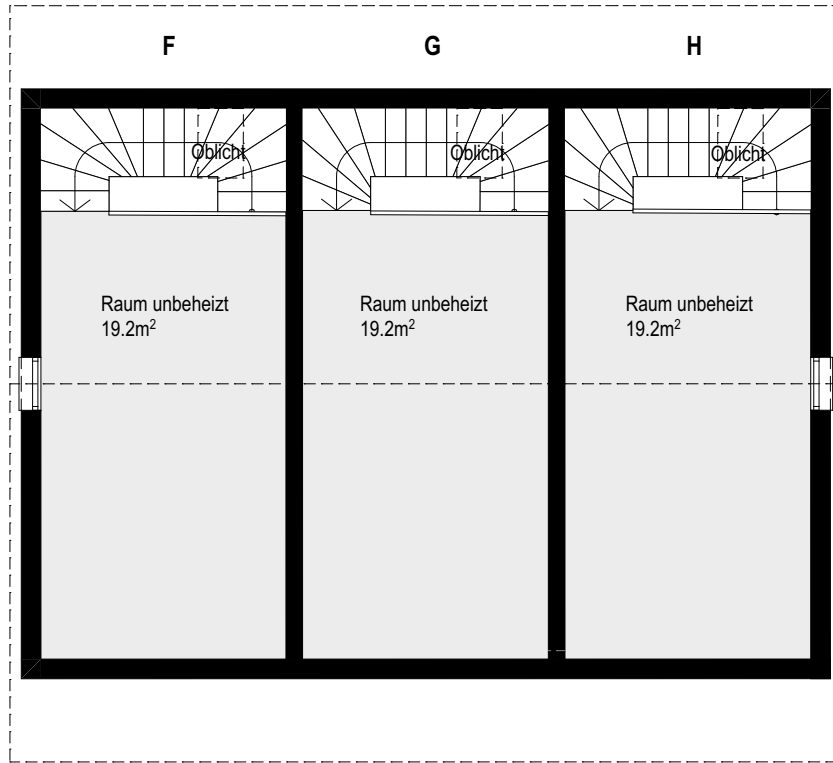



Meierhof Muolen Garage: OG

1:100

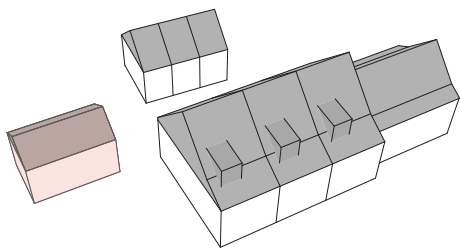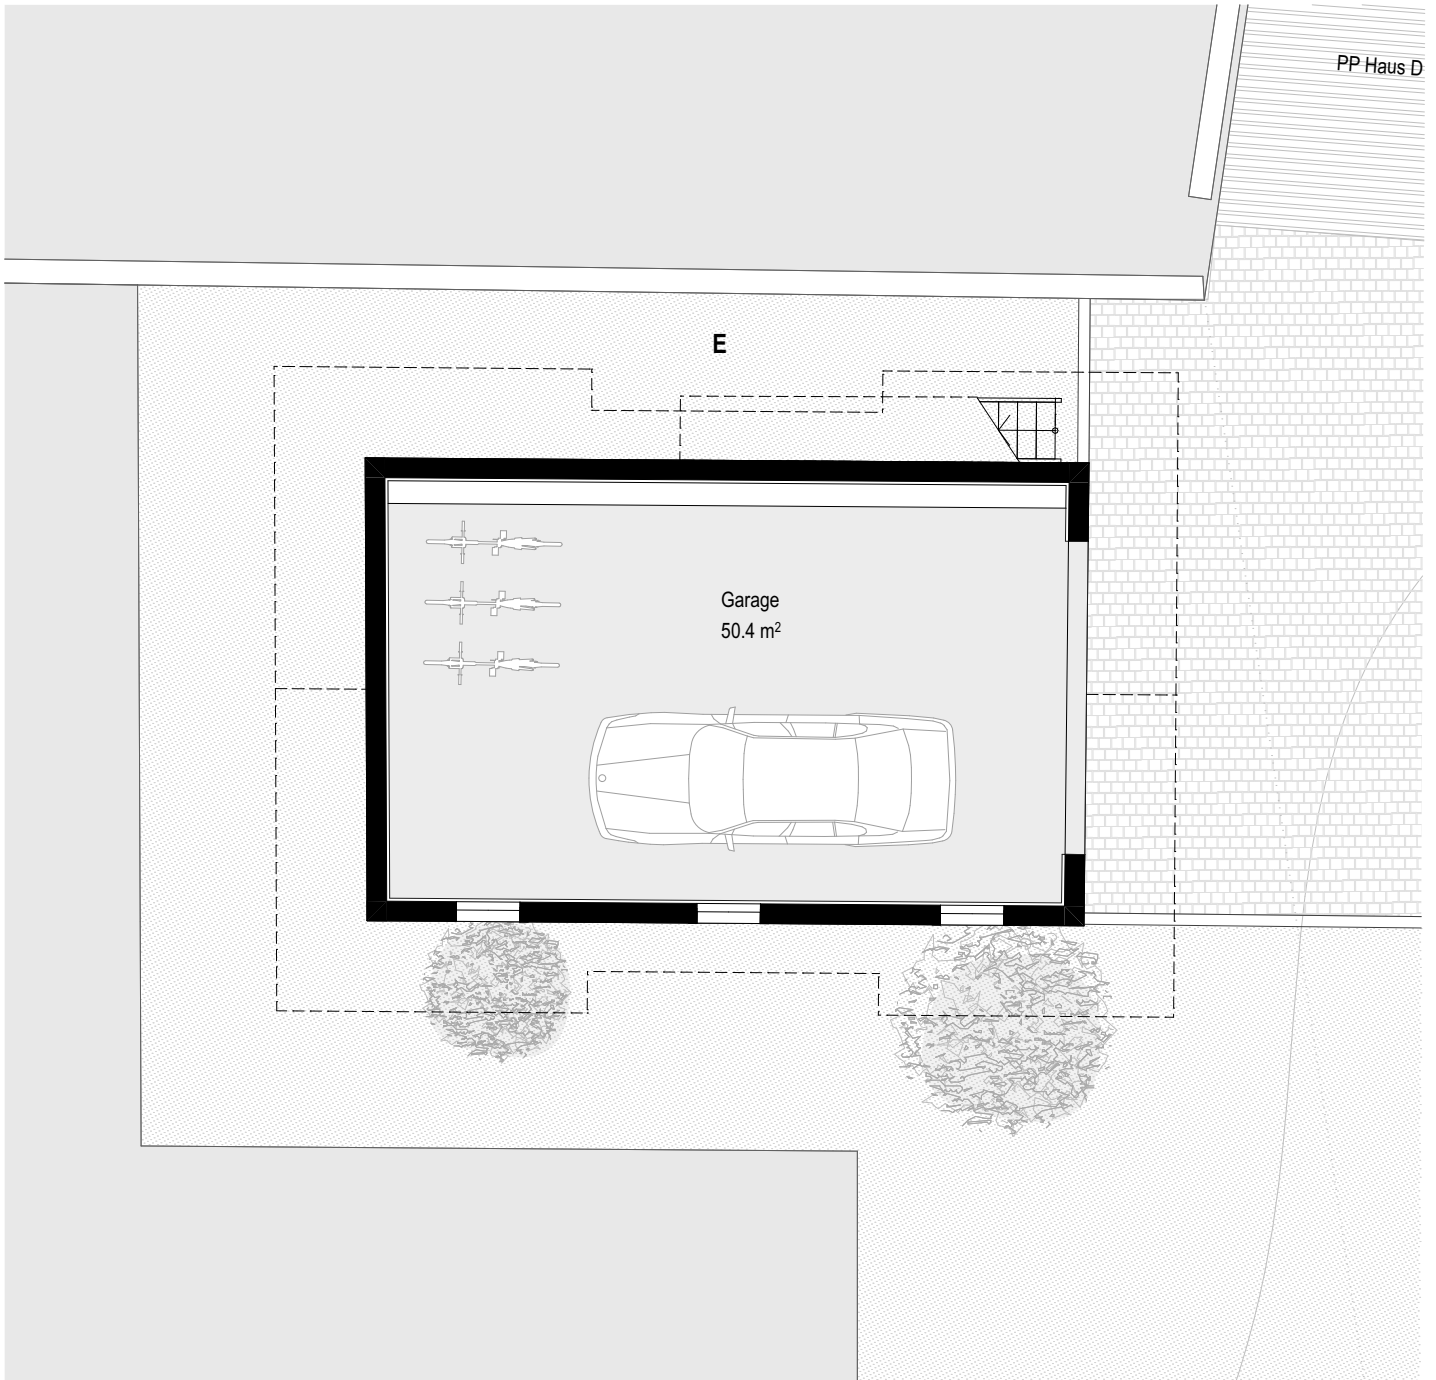

Meierhof Muolen Remise: EG

1:100

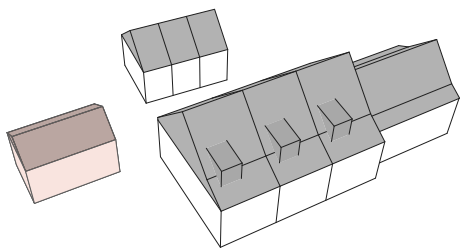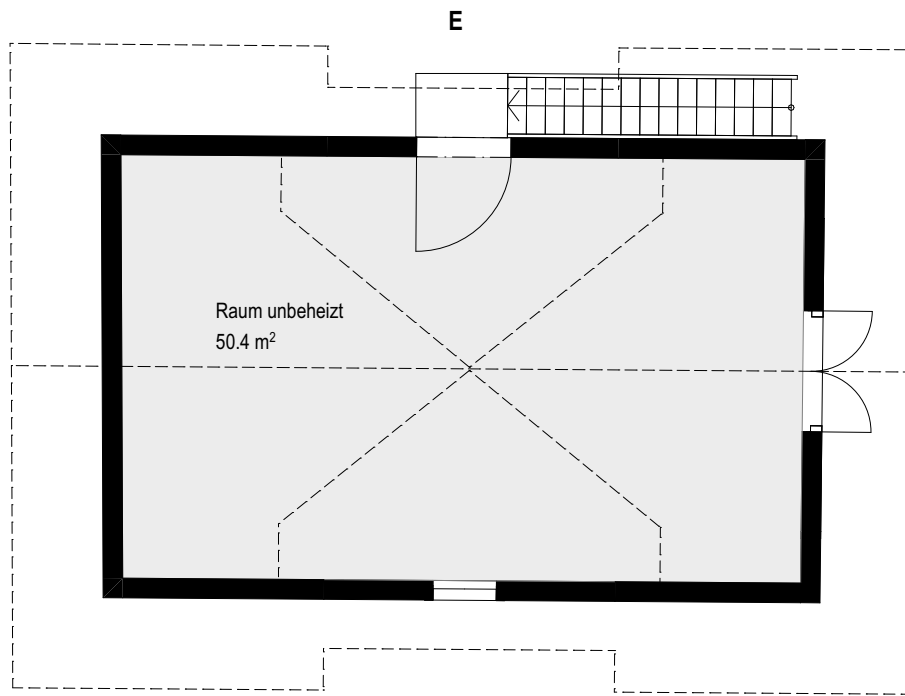

Meierhof Muolen Remise: OG

1:100