
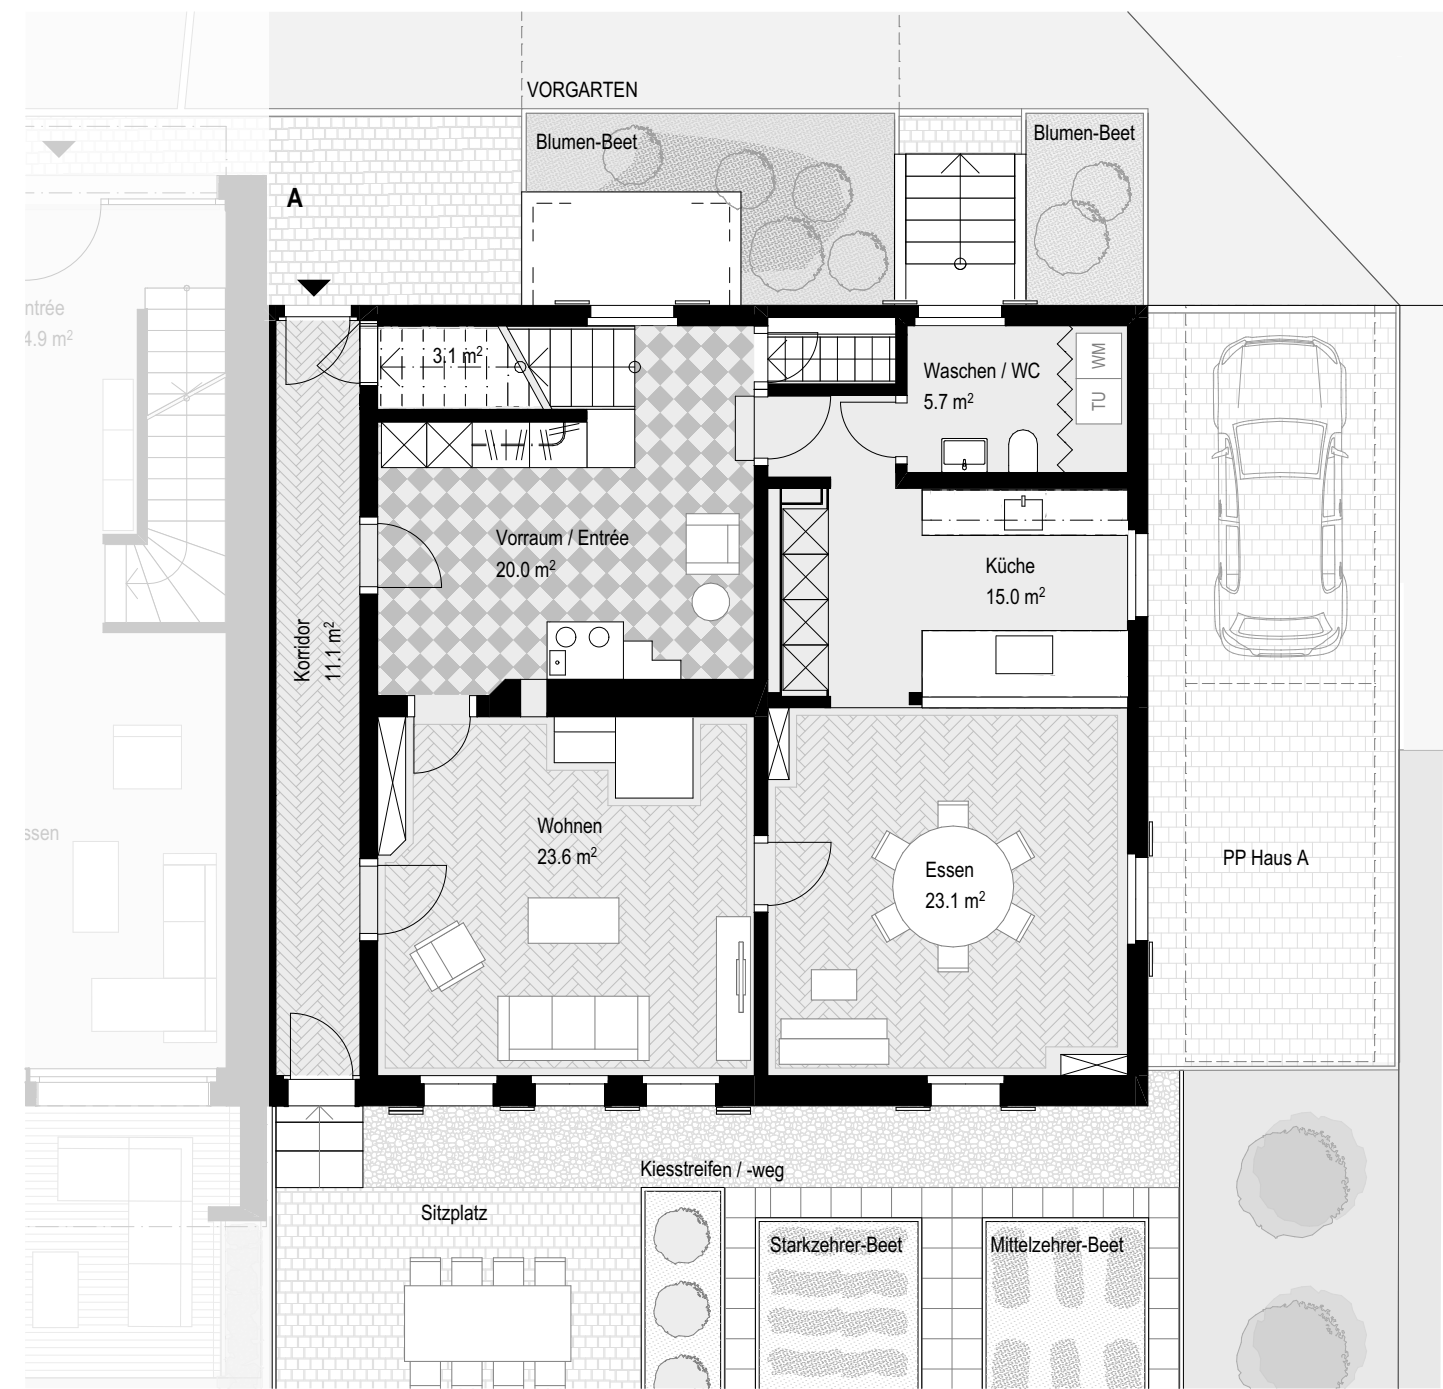


Meierhof Muolen Haus A: EG



1:100

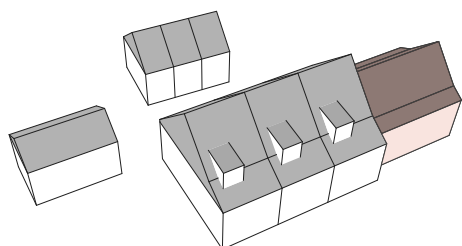

0 1 2 5 m

Meierhof Muolen Haus A: OG



1:100

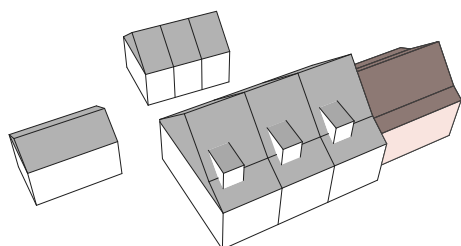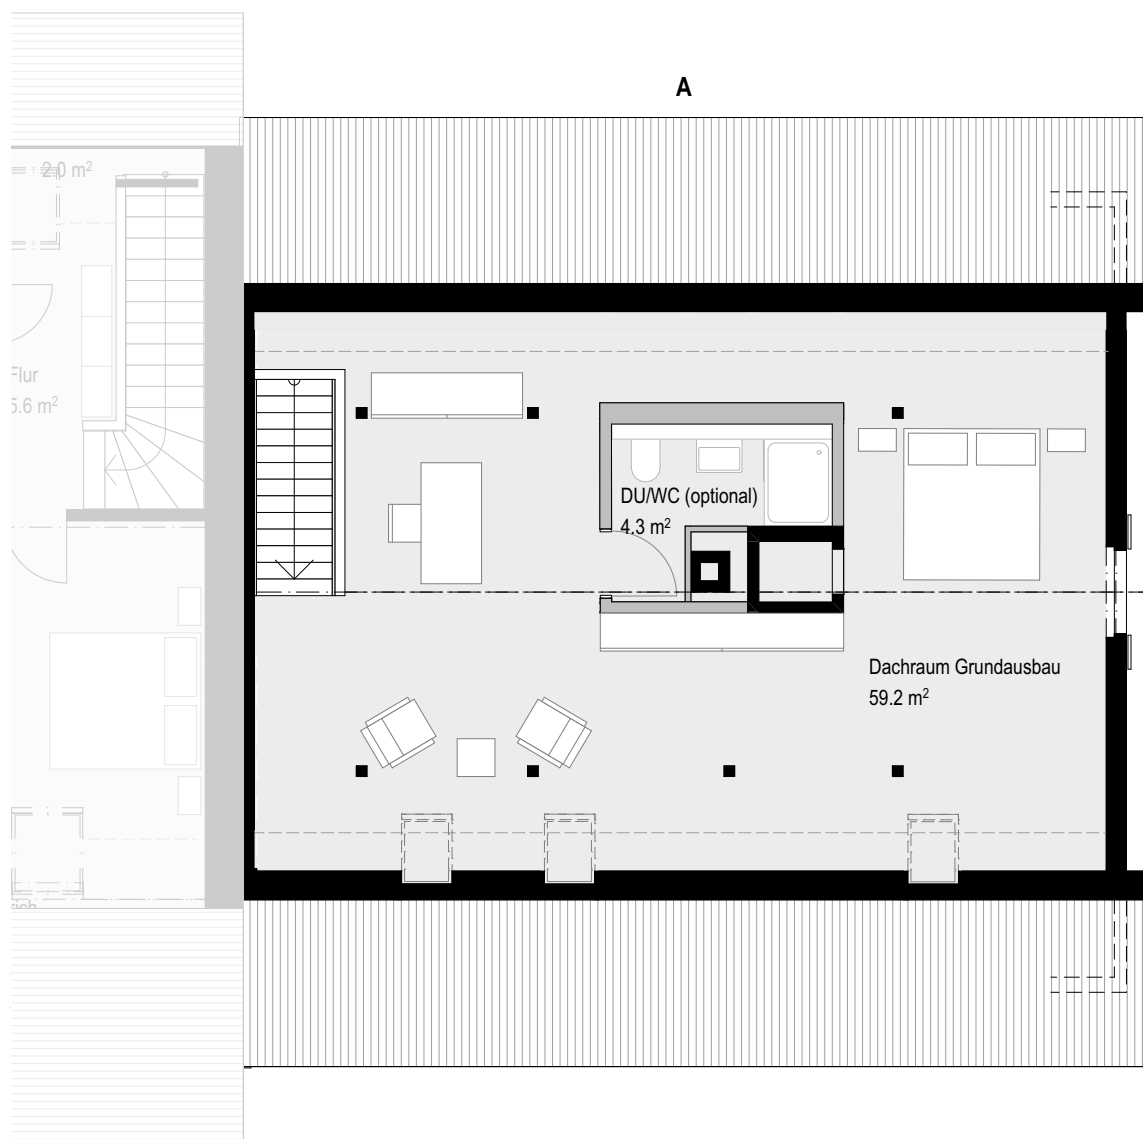

0 1 2 5 m

Meierhof Muolen Haus A: DG

1:100

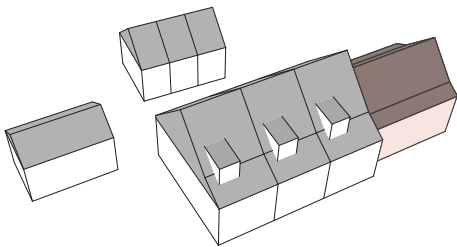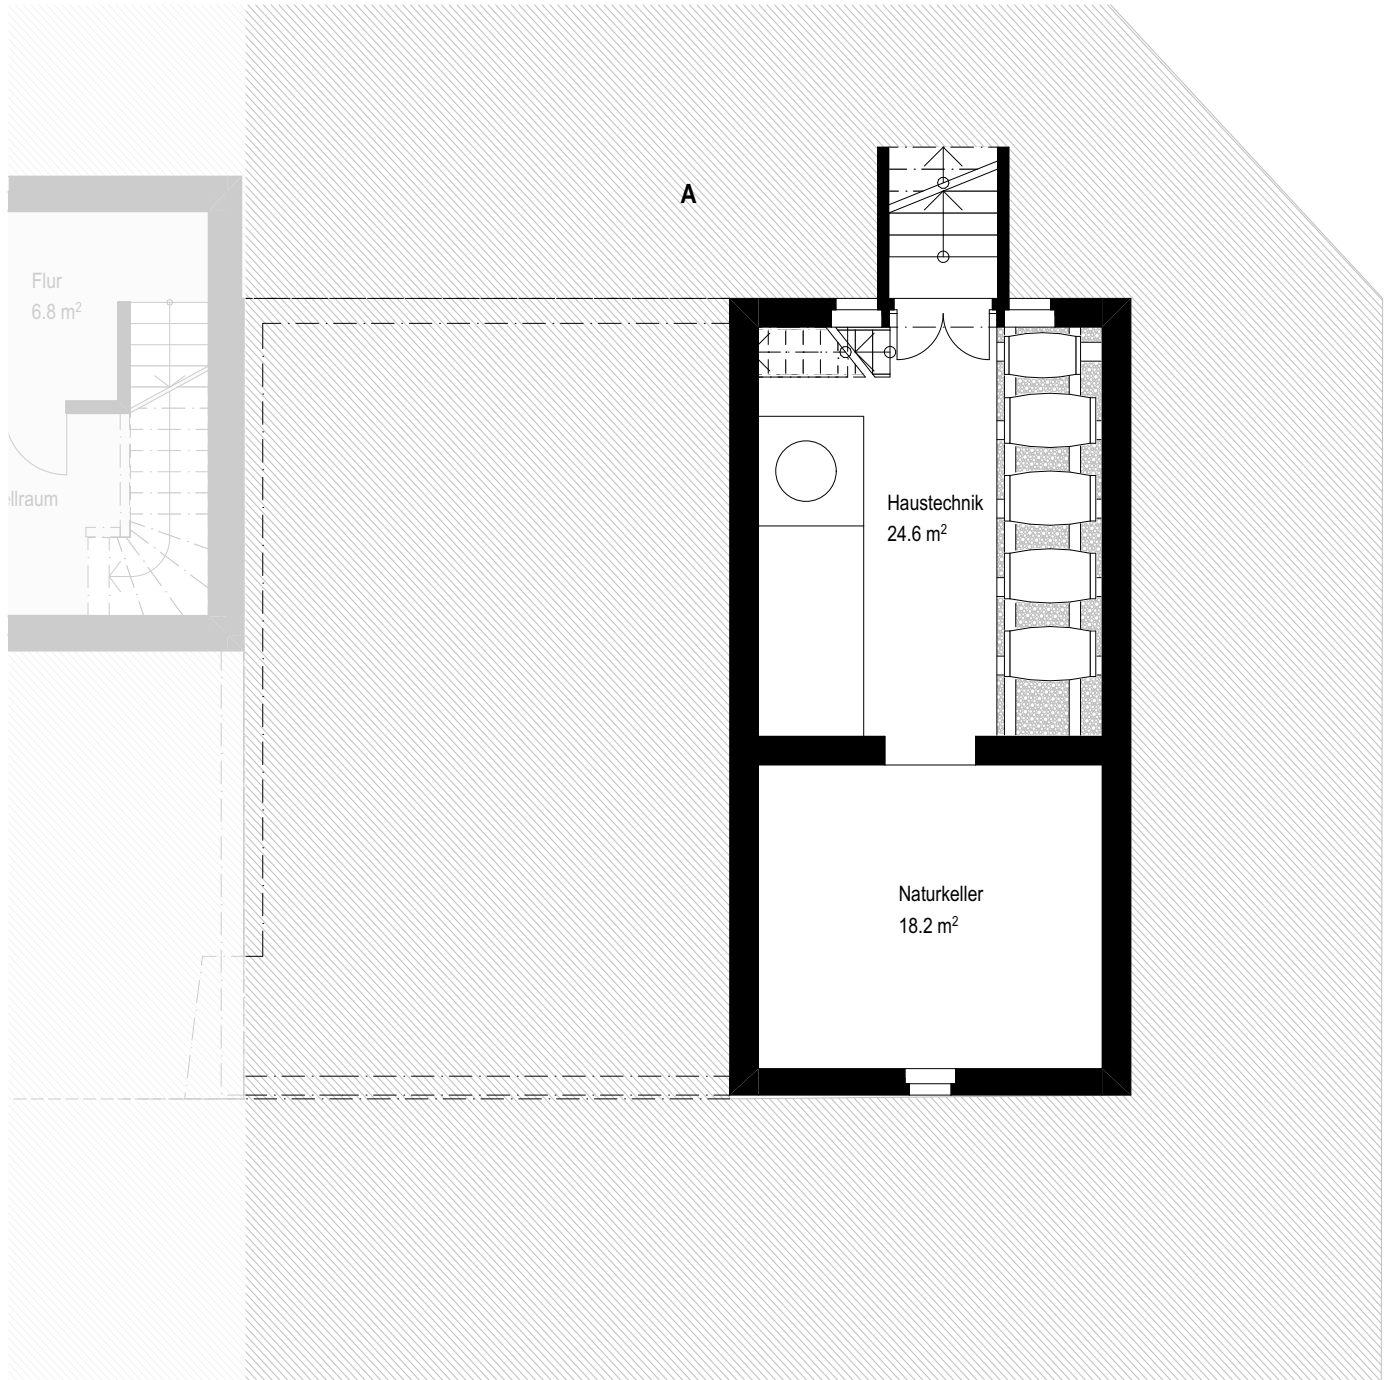

0 1 2 5 m

Meierhof Muolen Haus A: UG

1:100