


0 1 2 5 m

Meierhof Muolen Haus B: EG


1:100

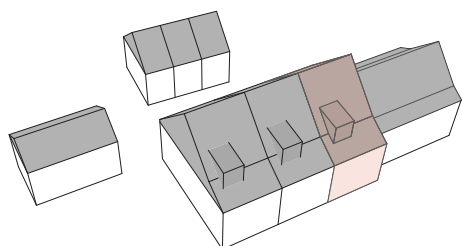

0 1 2 5 m

Meierhof Muolen Haus B: OG




1:100

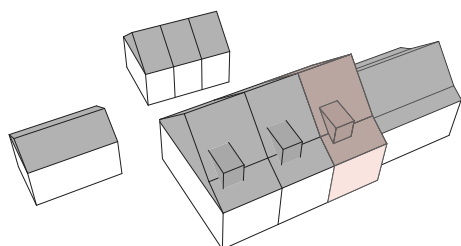

0 1 2 5 m

Meierhof Muolen Haus B: DG

1:100

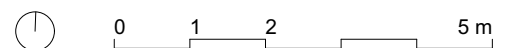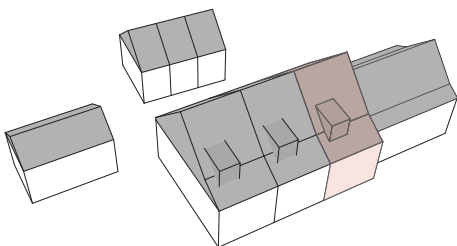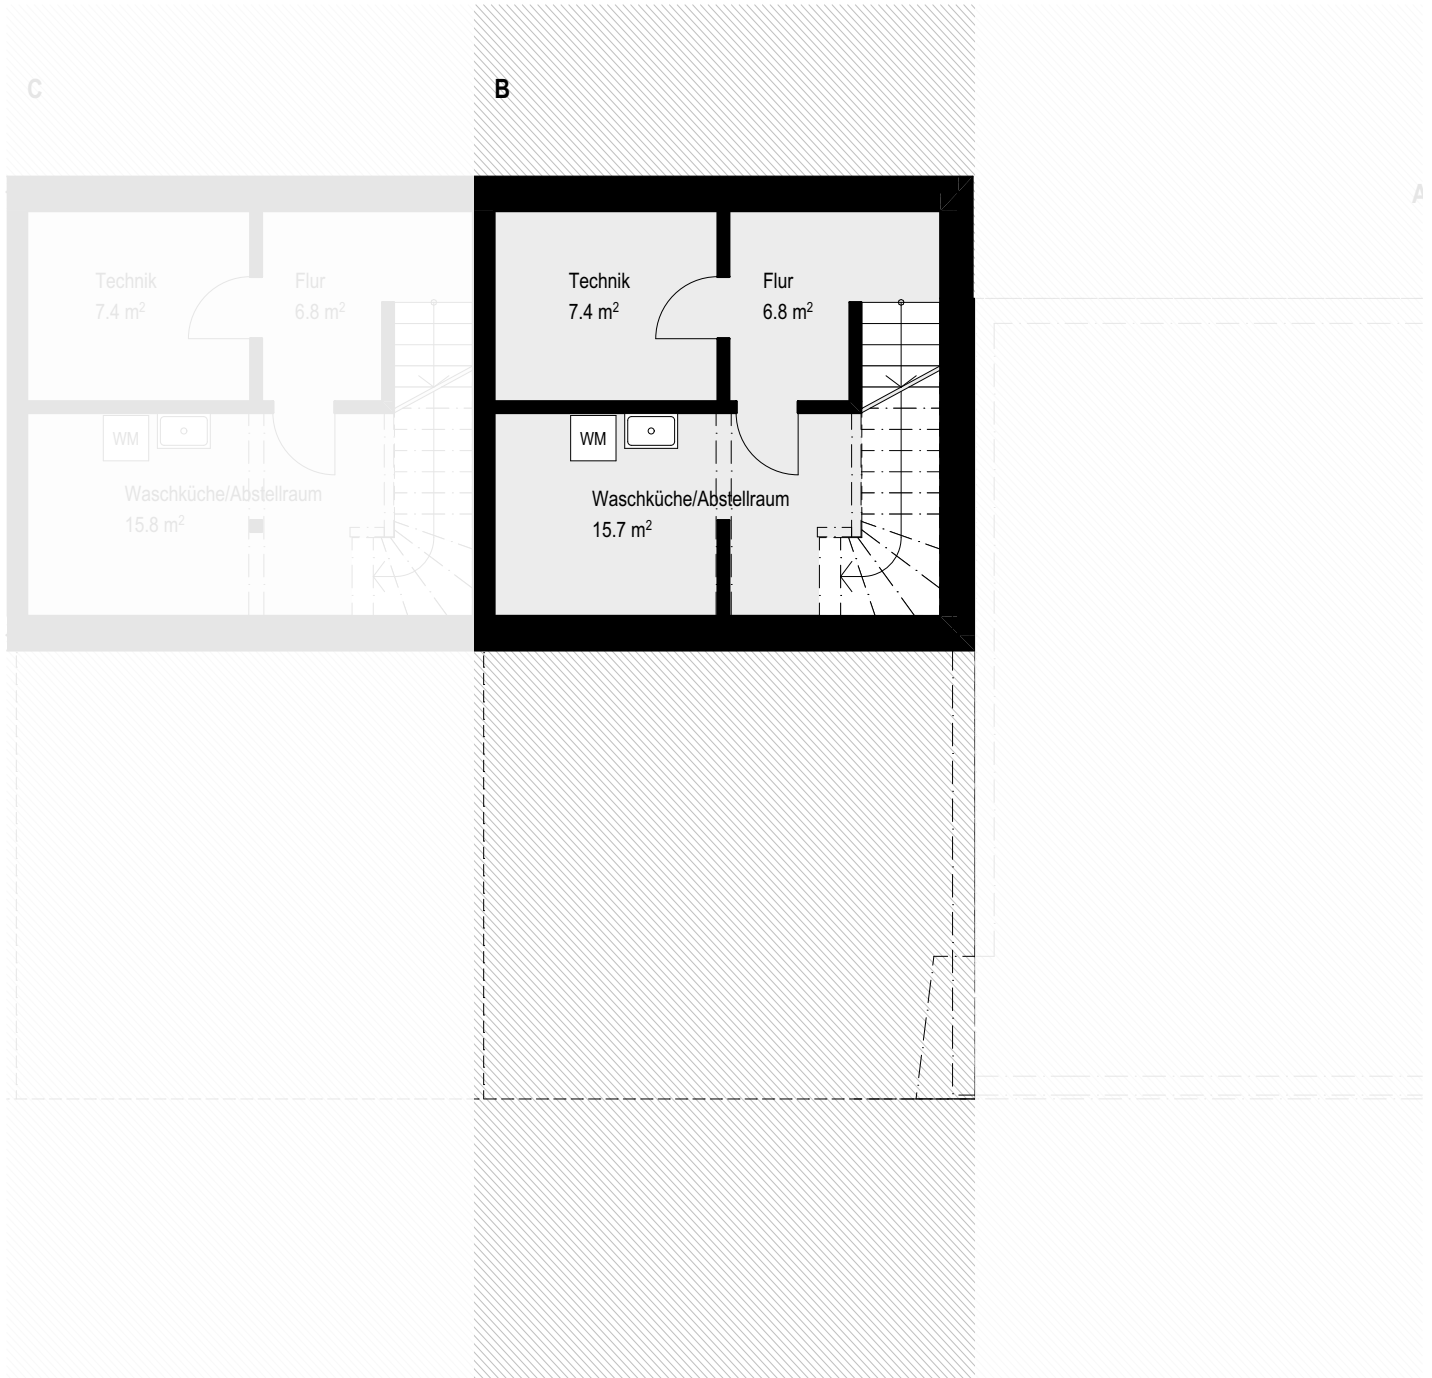

Meierhof Muolen Haus B: UG

1:100