


Meierhof Muolen Haus C: EG


1:100

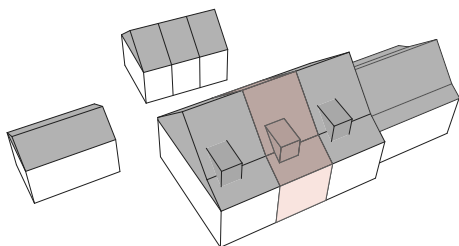

0 1 2 5 m

Meierhof Muolen Haus C: OG



1:100

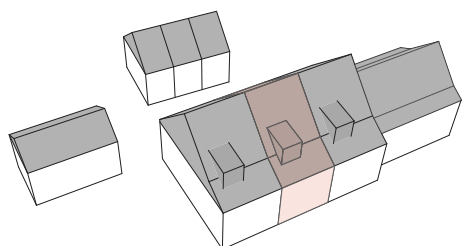

0 1 2 5 m

Meierhof Muolen Haus C: DG

1:100

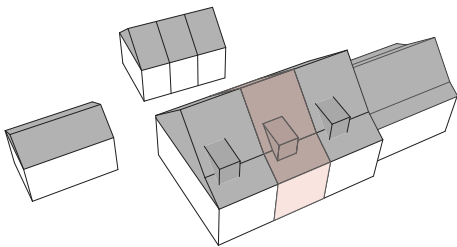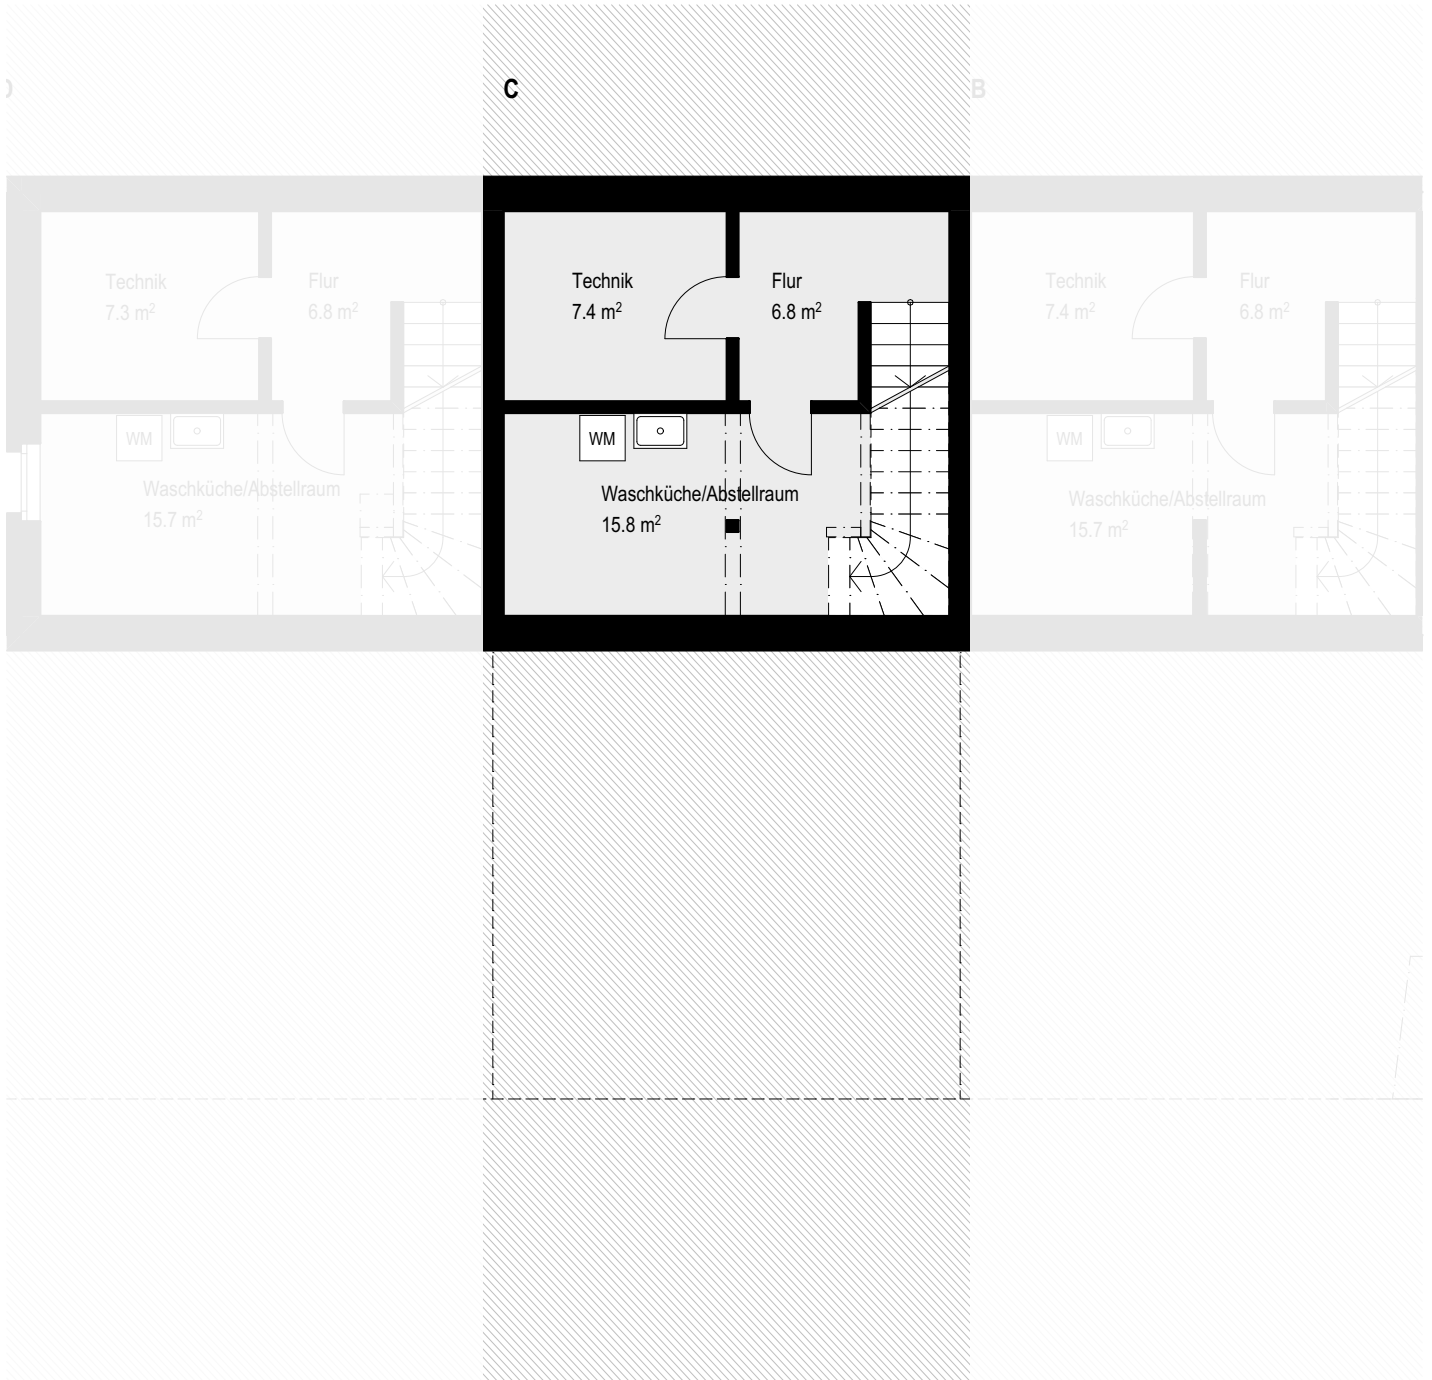

0 1 2 5 m

Meierhof Muolen Haus C: UG

1:100