


0 1 2 5 m

Meierhof Muolen Haus B: EG



1:100

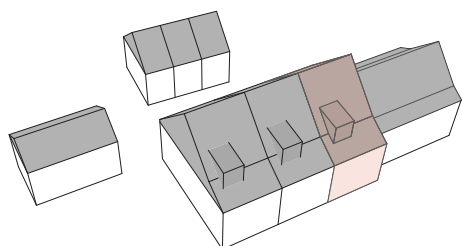

0 1 2 5 m




Meierhof Muolen Haus B: OG

1:100

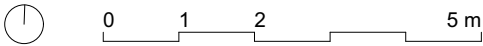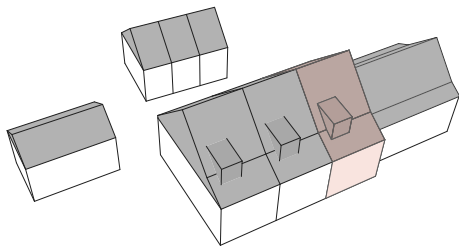

Meierhof Muolen Haus B: DG

1:100

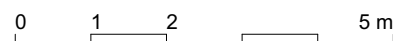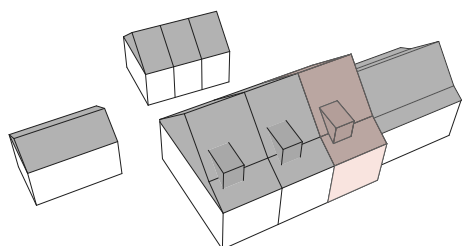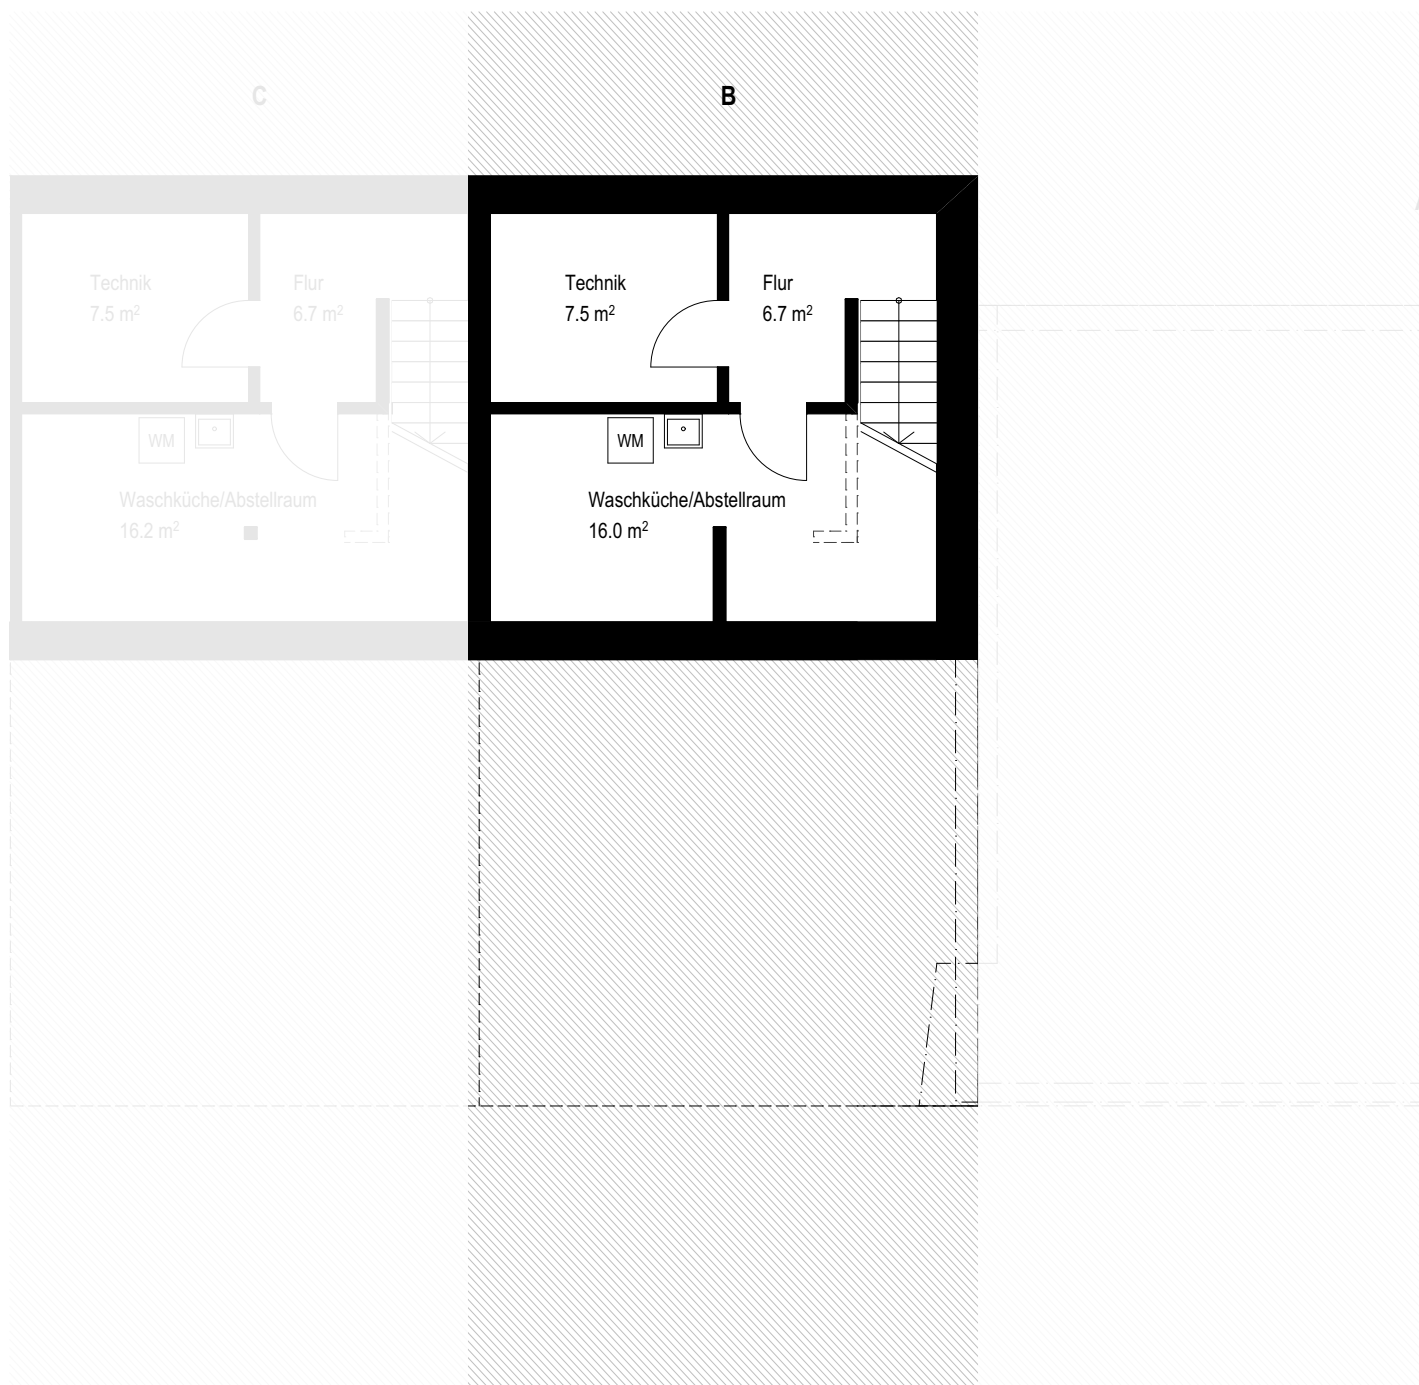

Meierhof Muolen Haus B: UG

1:100