




Meierhof Muolen Haus C: EG

1:100

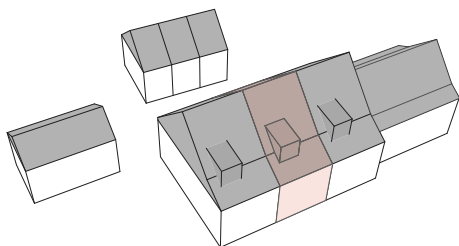



Meierhof Muolen Haus C: OG

1:100

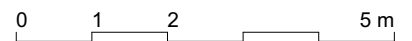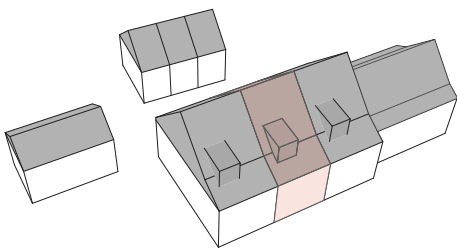

Meierhof Muolen Haus C: DG

1:100

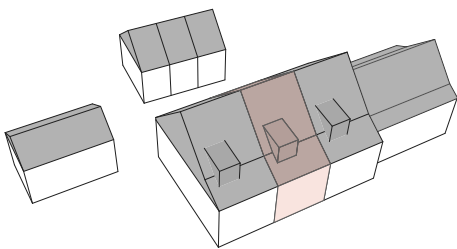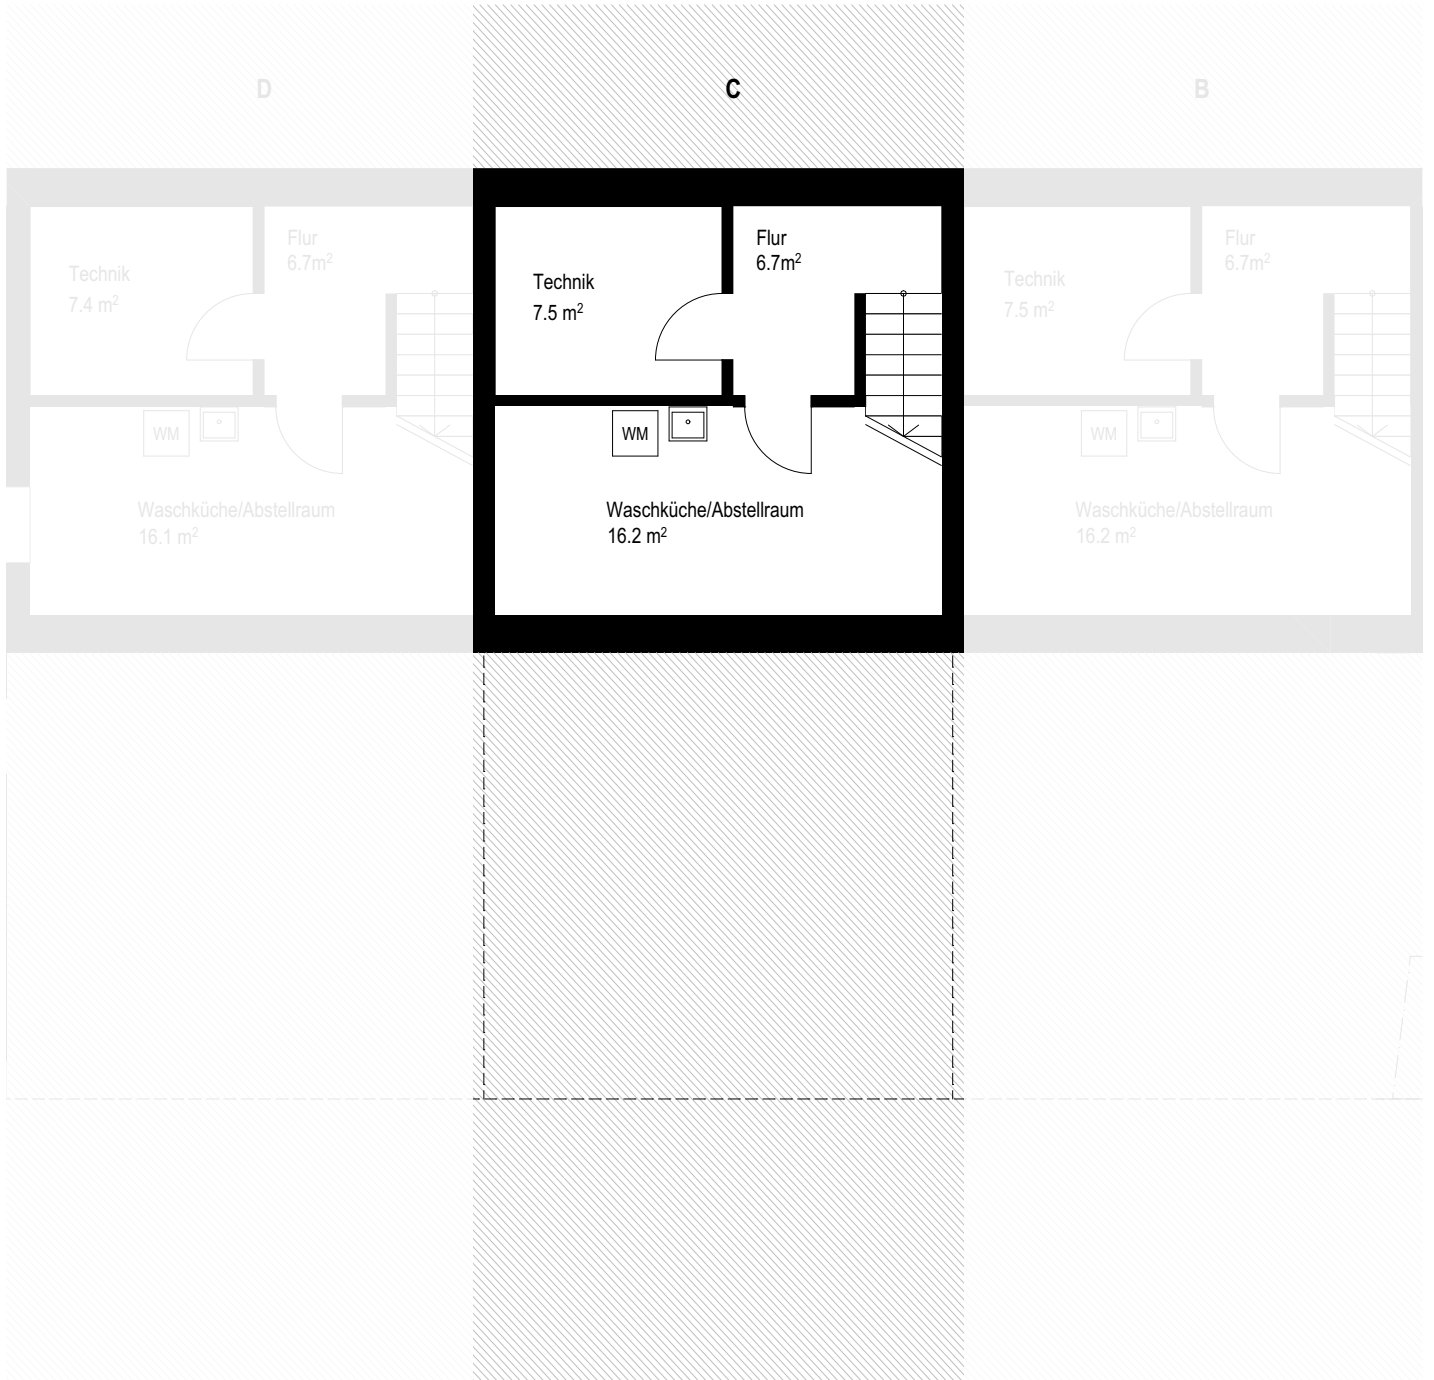

Meierhof Muolen Haus C: UG

1:100