
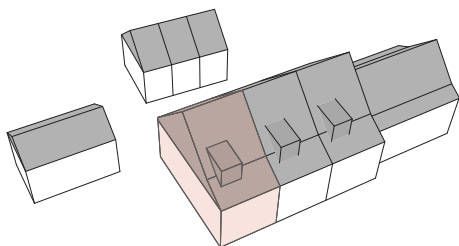




Meierhof Muolen Haus D: EG

1:100

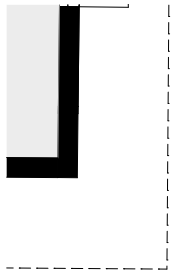



Meierhof Muolen Haus D: OG

1:100

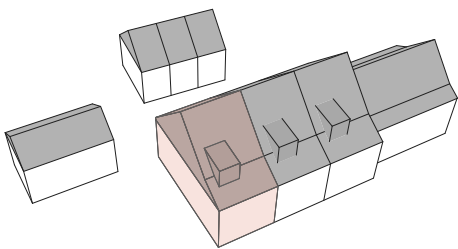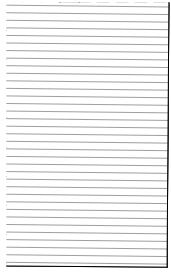

Meierhof Muolen Haus D: DG

1:100

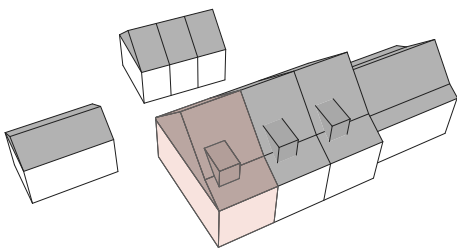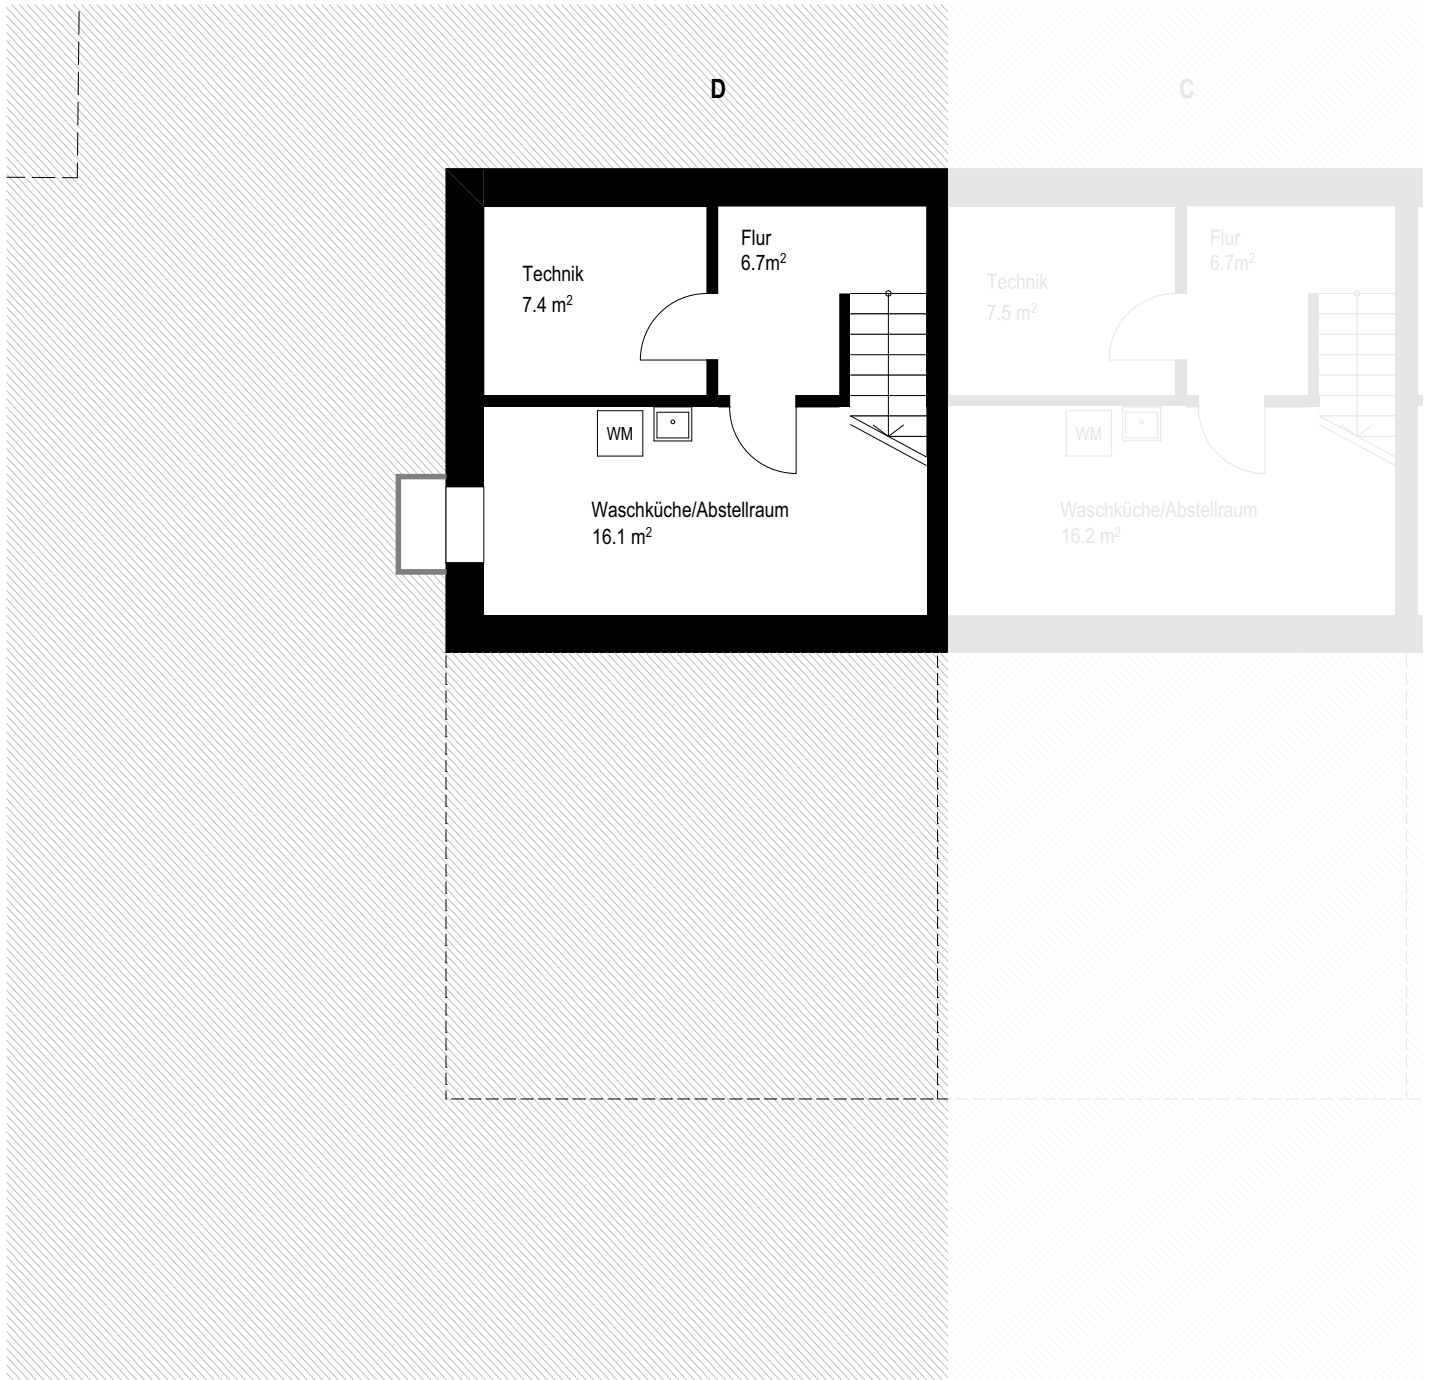

Meierhof Muolen Haus D: UG

1:100